


NOT FOR CONSTRUCTION

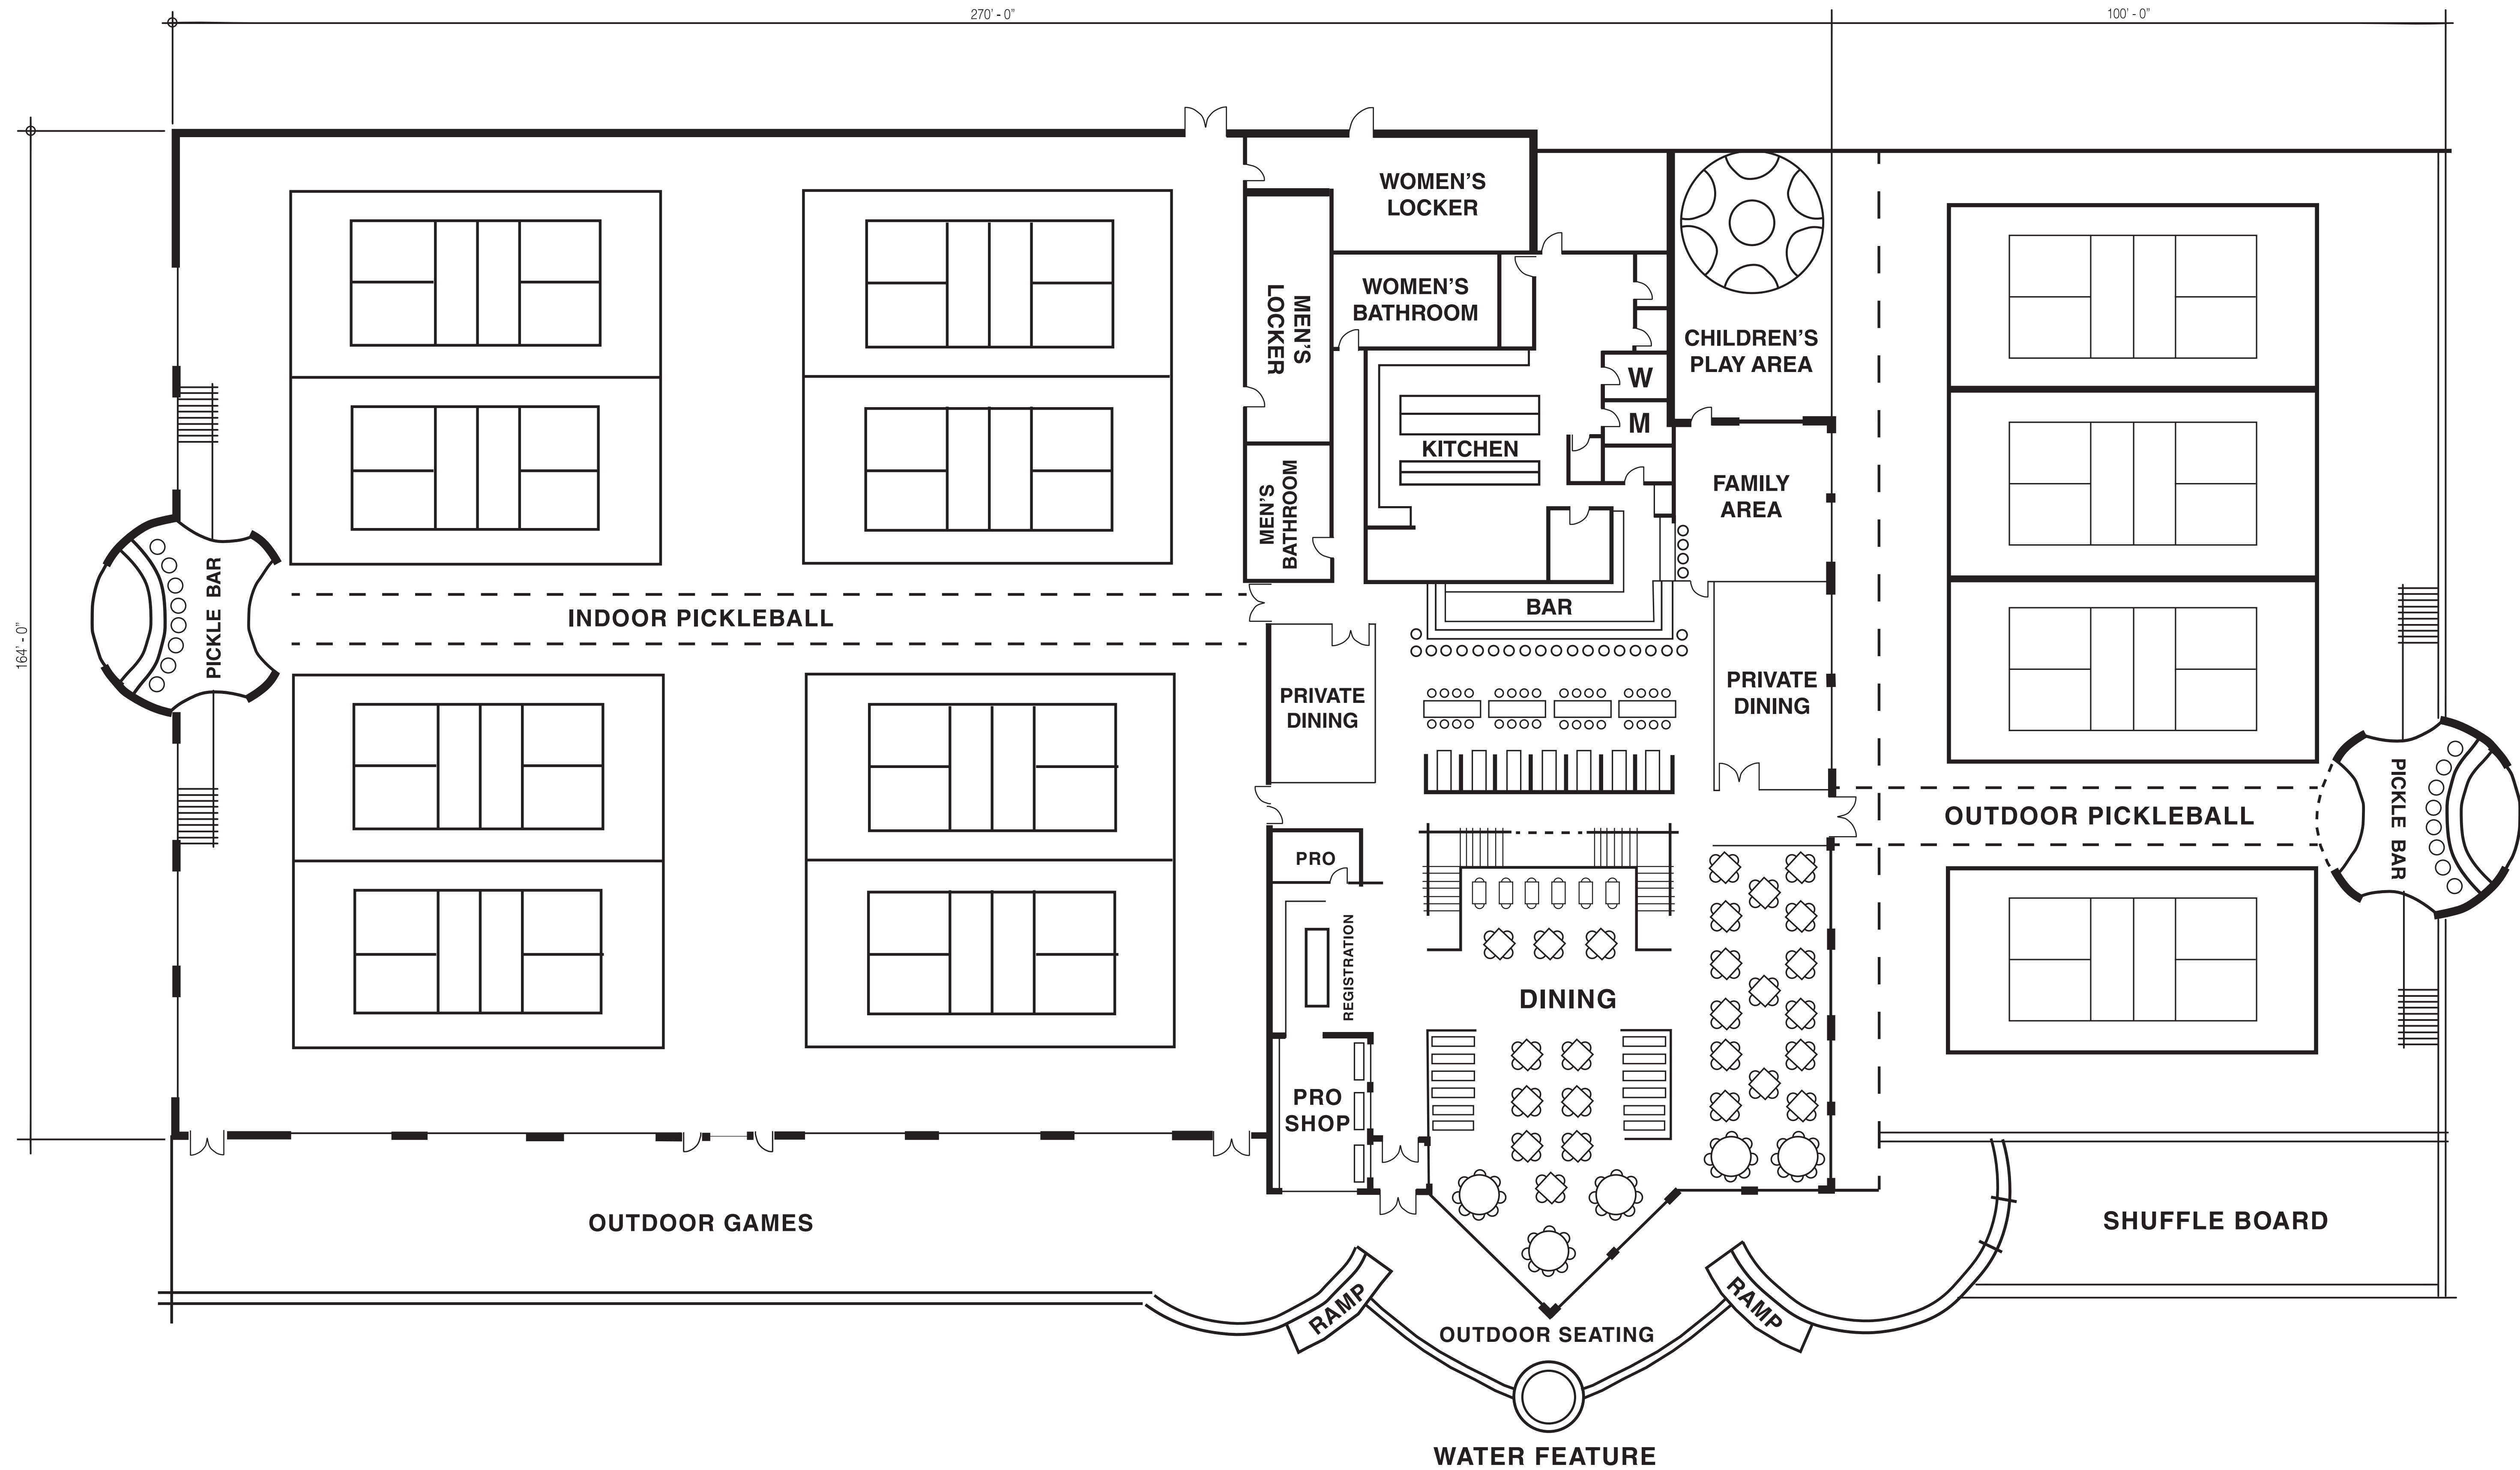

Pickleball Entertainment Center

LaVergne, Tennessee

Mark B Hammond
Architect

8178 Soldier Court
Daphne, AL 36526
251.209.3649

REVISIONS	
△	-
△	-


JOB #: 19-073

DATE: 2019-09-01

A101

FLOOR PLAN

NOT FOR CONSTRUCTION

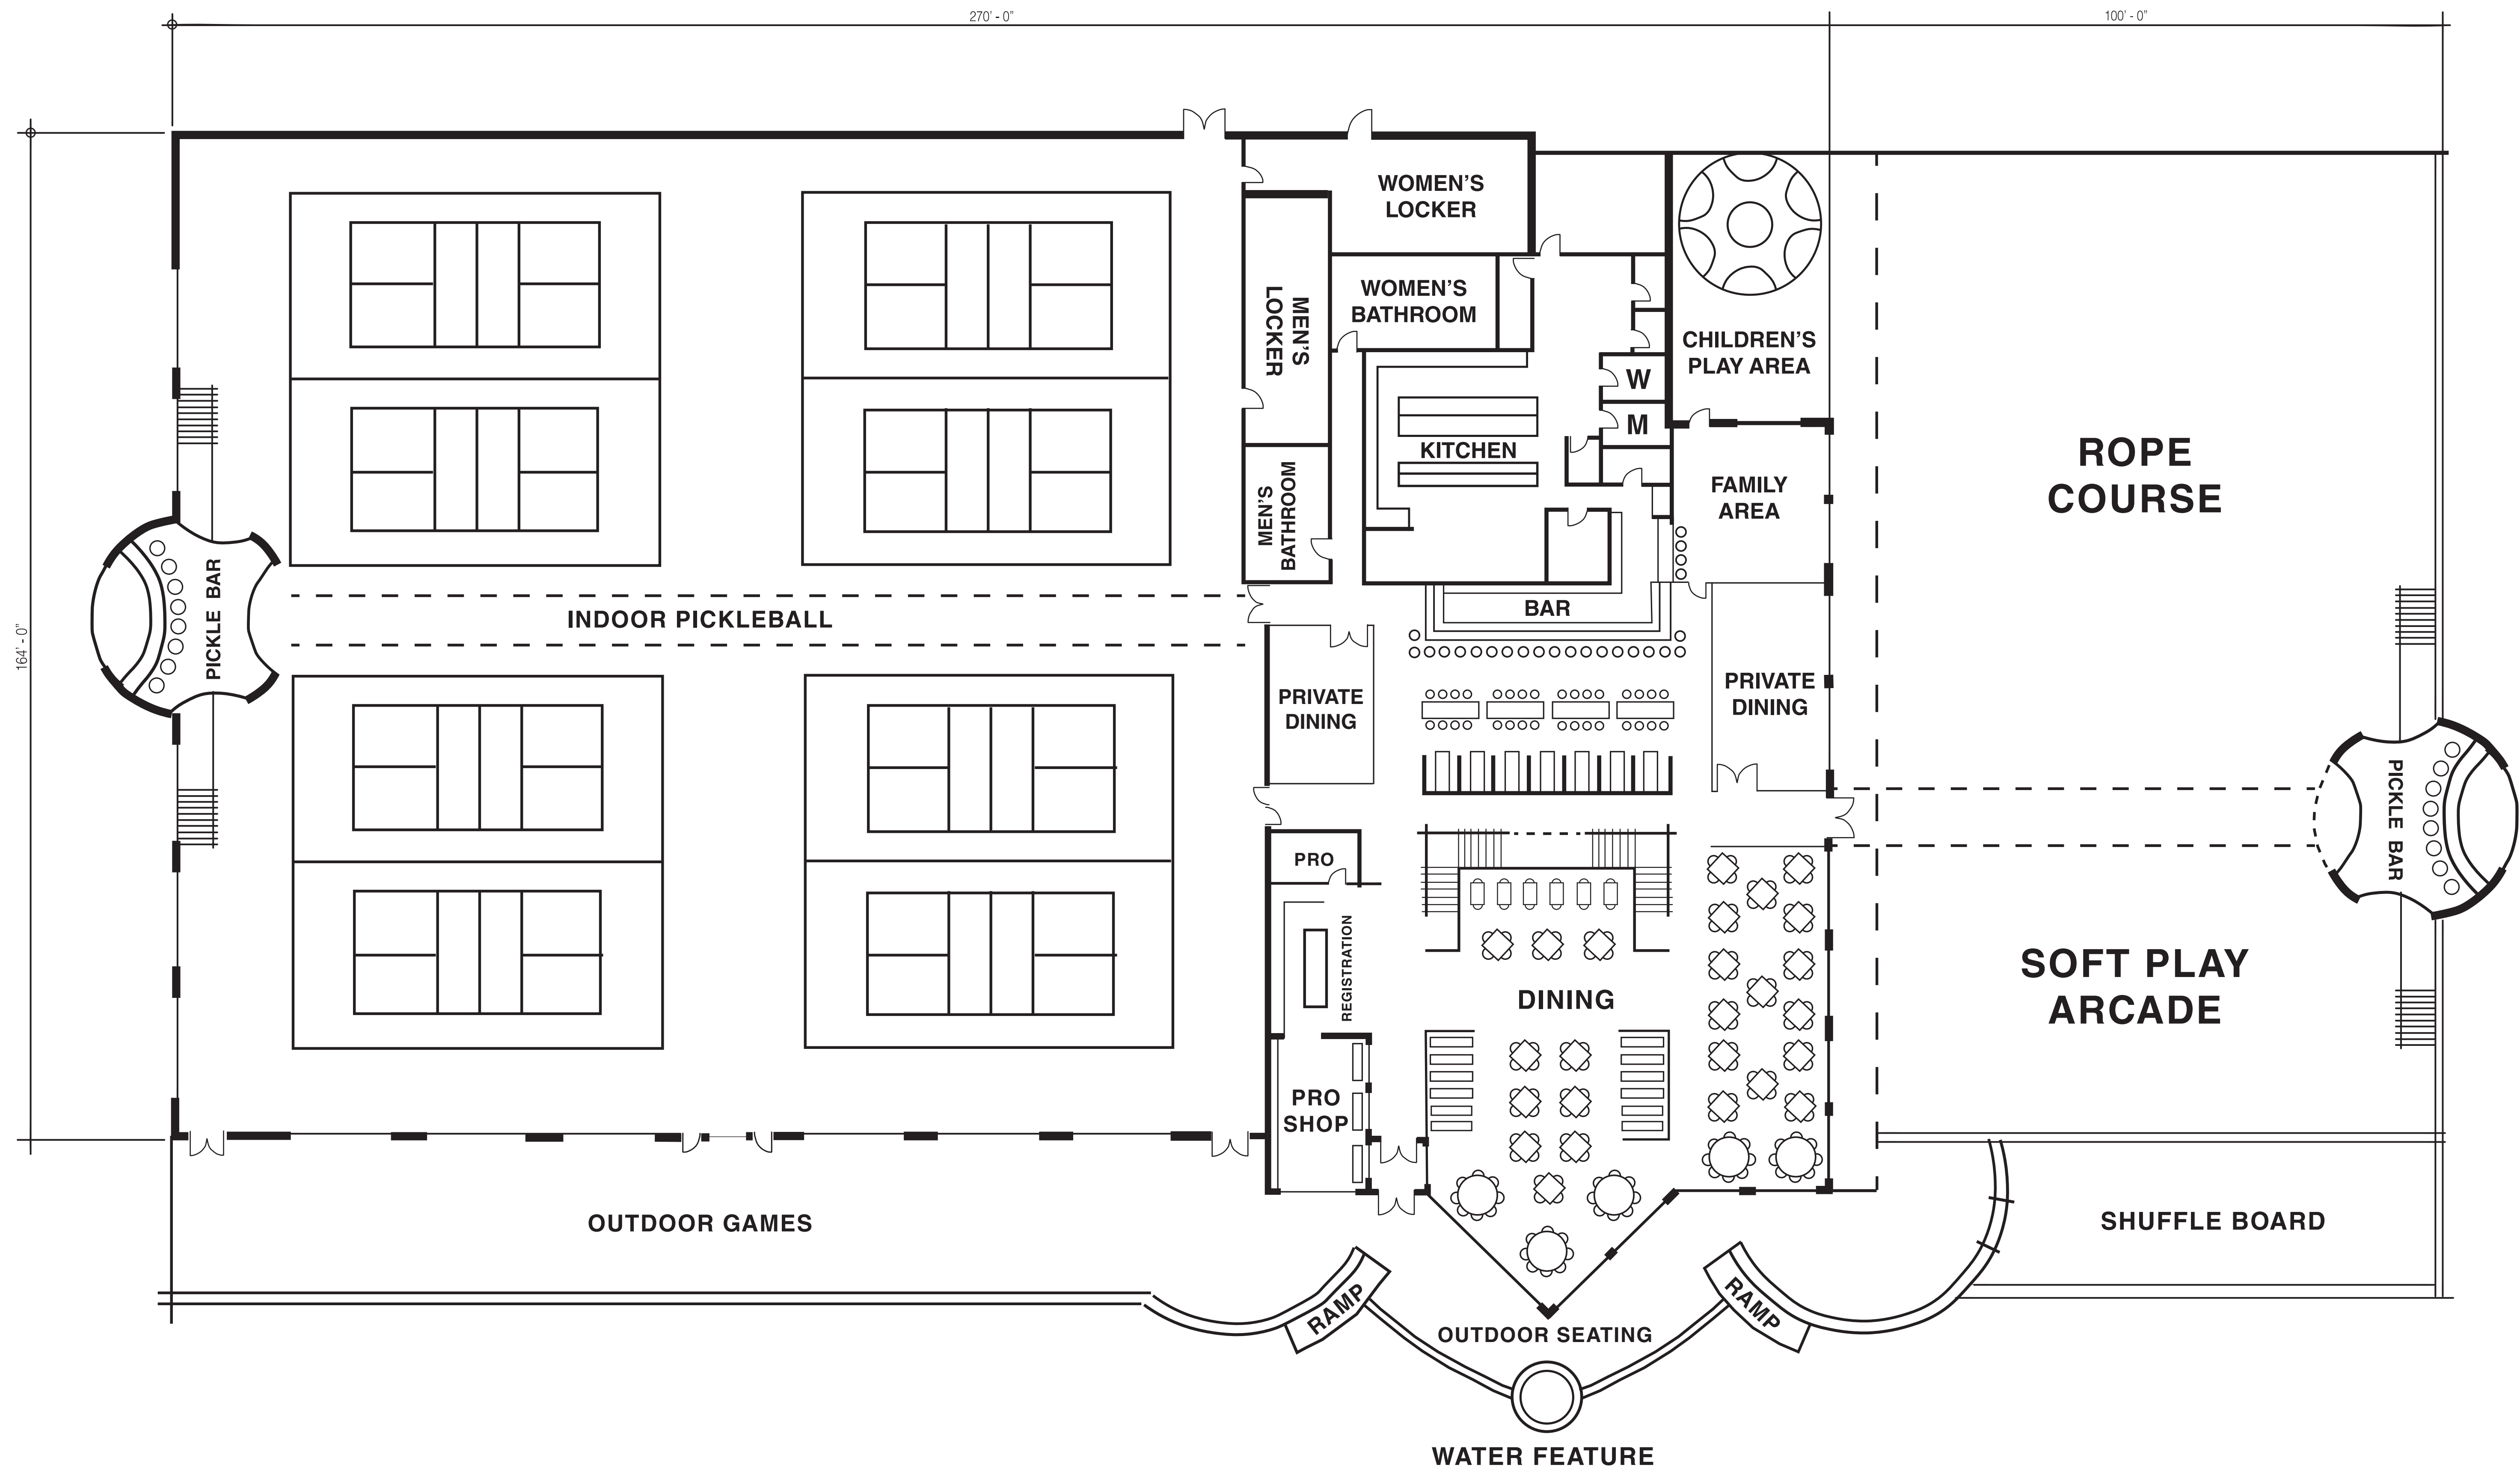

Pickleball Entertainment Center

LaVergne, Tennessee

Mark B Hammond
Architect

8178 Soldier Court
Daphne, AL 36526
251.209.3649

REVISIONS

△	-
△	-

JOB #: 19-073
DATE: 2019-09-01


A102

FLOOR PLAN

SCHEMATIC FLOOR PLAN

1/8" = 1'-0"

NOT FOR CONSTRUCTION

 

1


SCHEMATIC FLOOR PLAN

1/8" = 1'-0"

Pickleball Entertainment Center
LaVergne, Tennessee

Mark B Hammond
Architect

8178 Soldier Court
Daphne, AL 36526
251.209.3649

 

REVISIONS	
△	-
△	-

JOB #: 19-073

DATE: 2019-09-01

A103

FLOOR PLAN